

Melk Nigg Architects*

Geschossflächen Vermietung

046 Villa
Stand 22.01.18/cb


Villa
Chamerstrasse 1
6300 Zug


Mietfläche	bestehend	neu
Level 0	31.3 m2	105.7 m2
Level 1	120.3 m2	120.3 m2
Level 2	128.8 m2	128.8 m2
Level 3	97.2 m2	98.5 m2
Level 4	11.0 m2	54.0 m2
Total:	388.6 m2	507.3 m2

453.30 m2

Melk Nigg Architects AG SIA
Zugerbergstrasse 20
6300 Zug
Switzerland

info@melknigg.ch
www.melknigg.ch

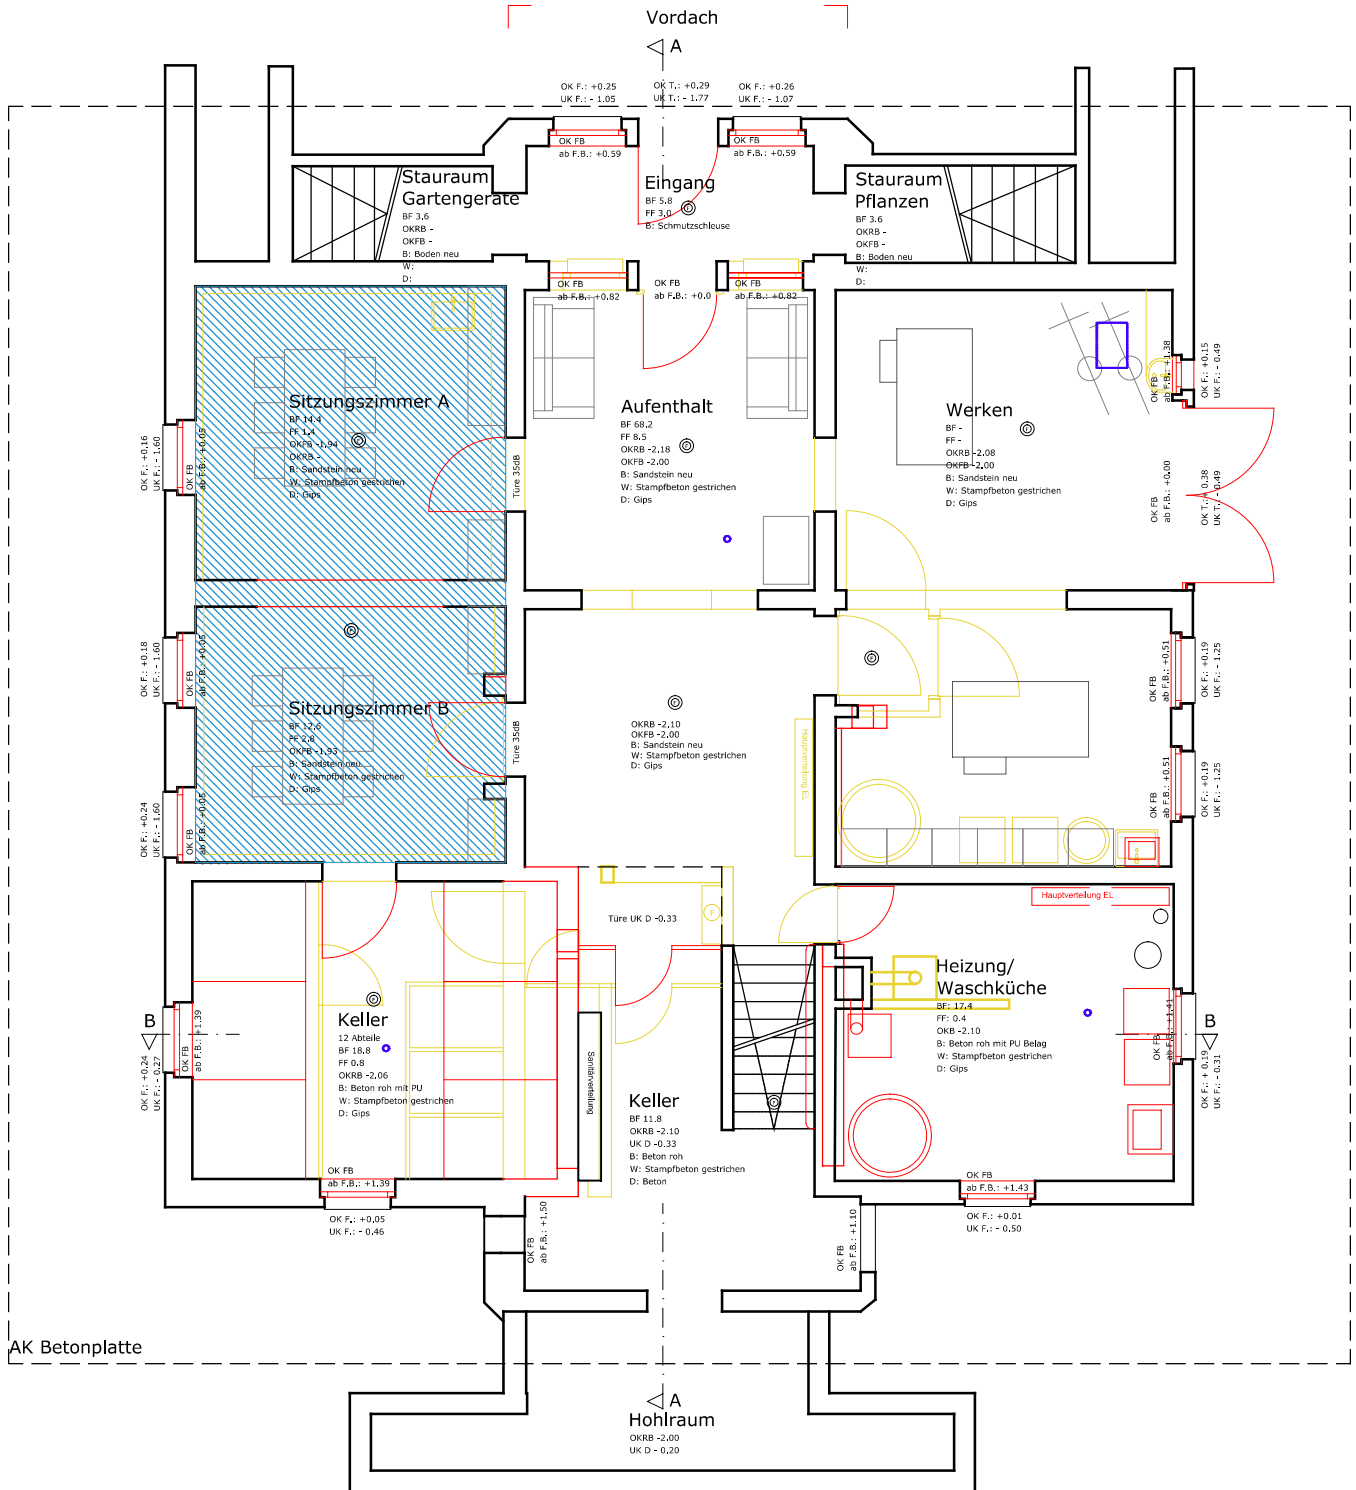

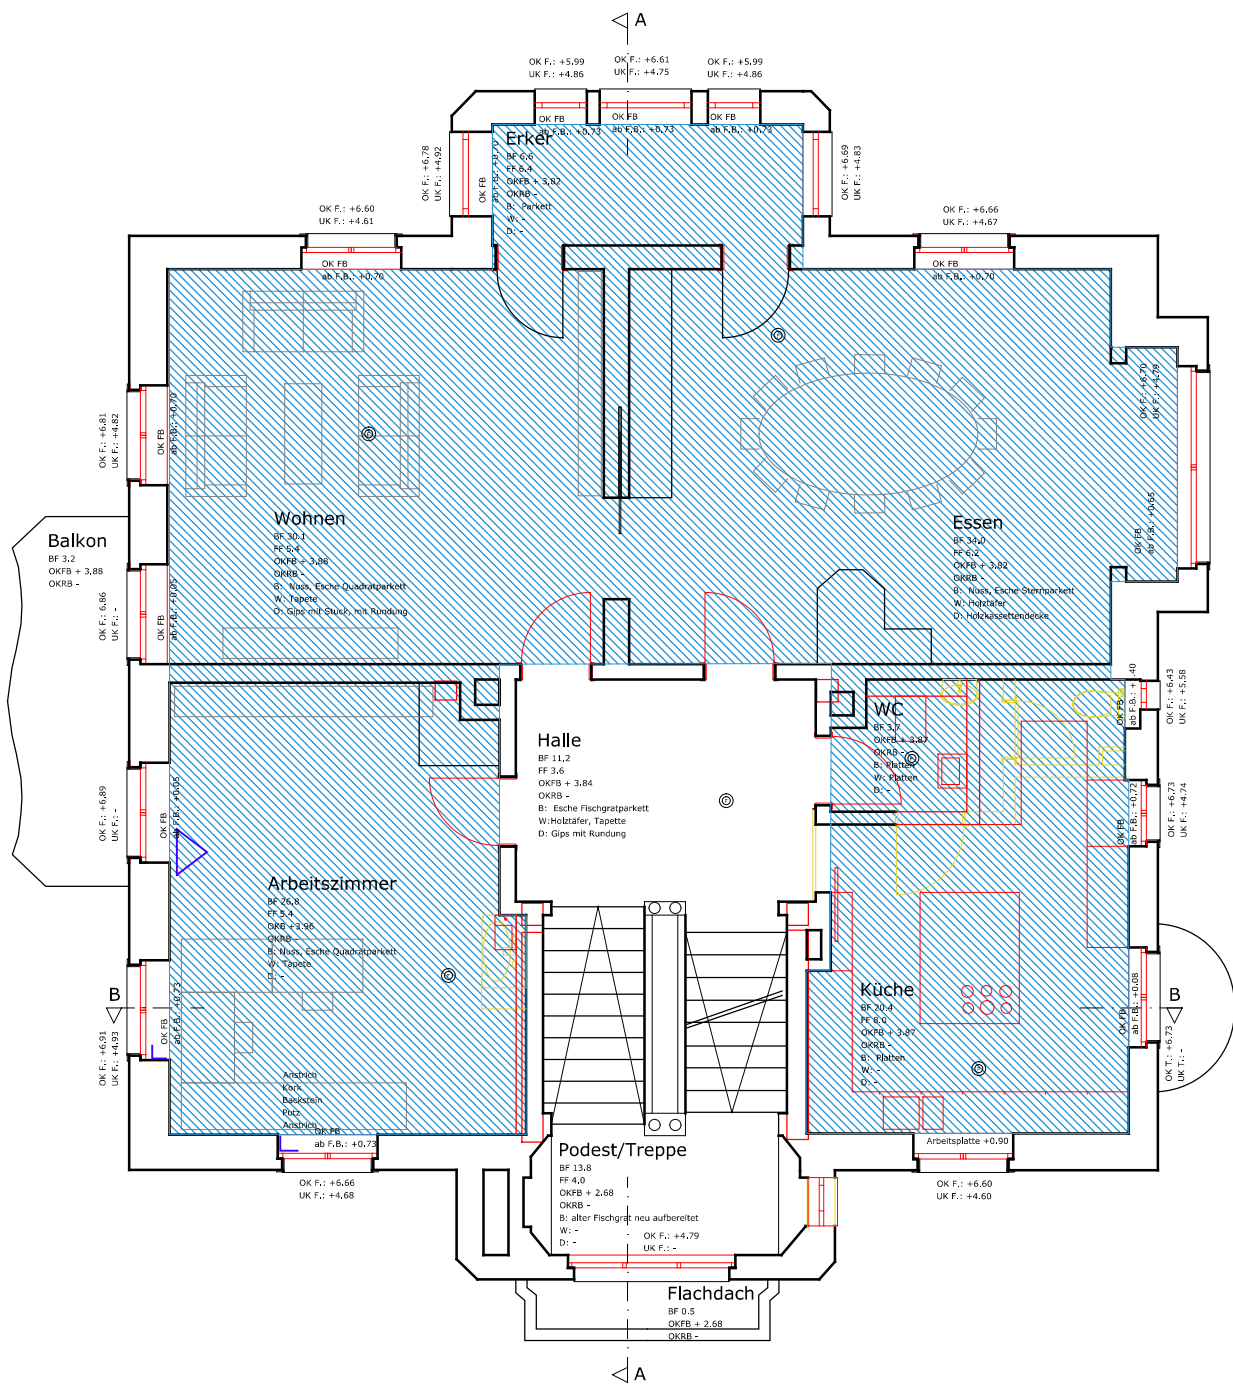


Legende:


- Netto Mietfläche bestehend
- Netto Mietfläche neu



0 1 m 2 m 3 m 4 m 5 m 10 m

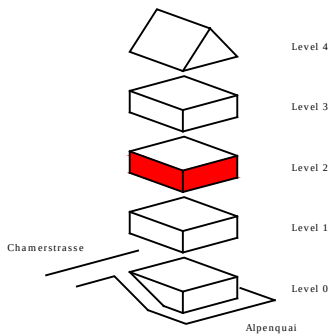


Chamstrasse 1, 6300 Zug
 1:100 / A4 / 22.01.2018

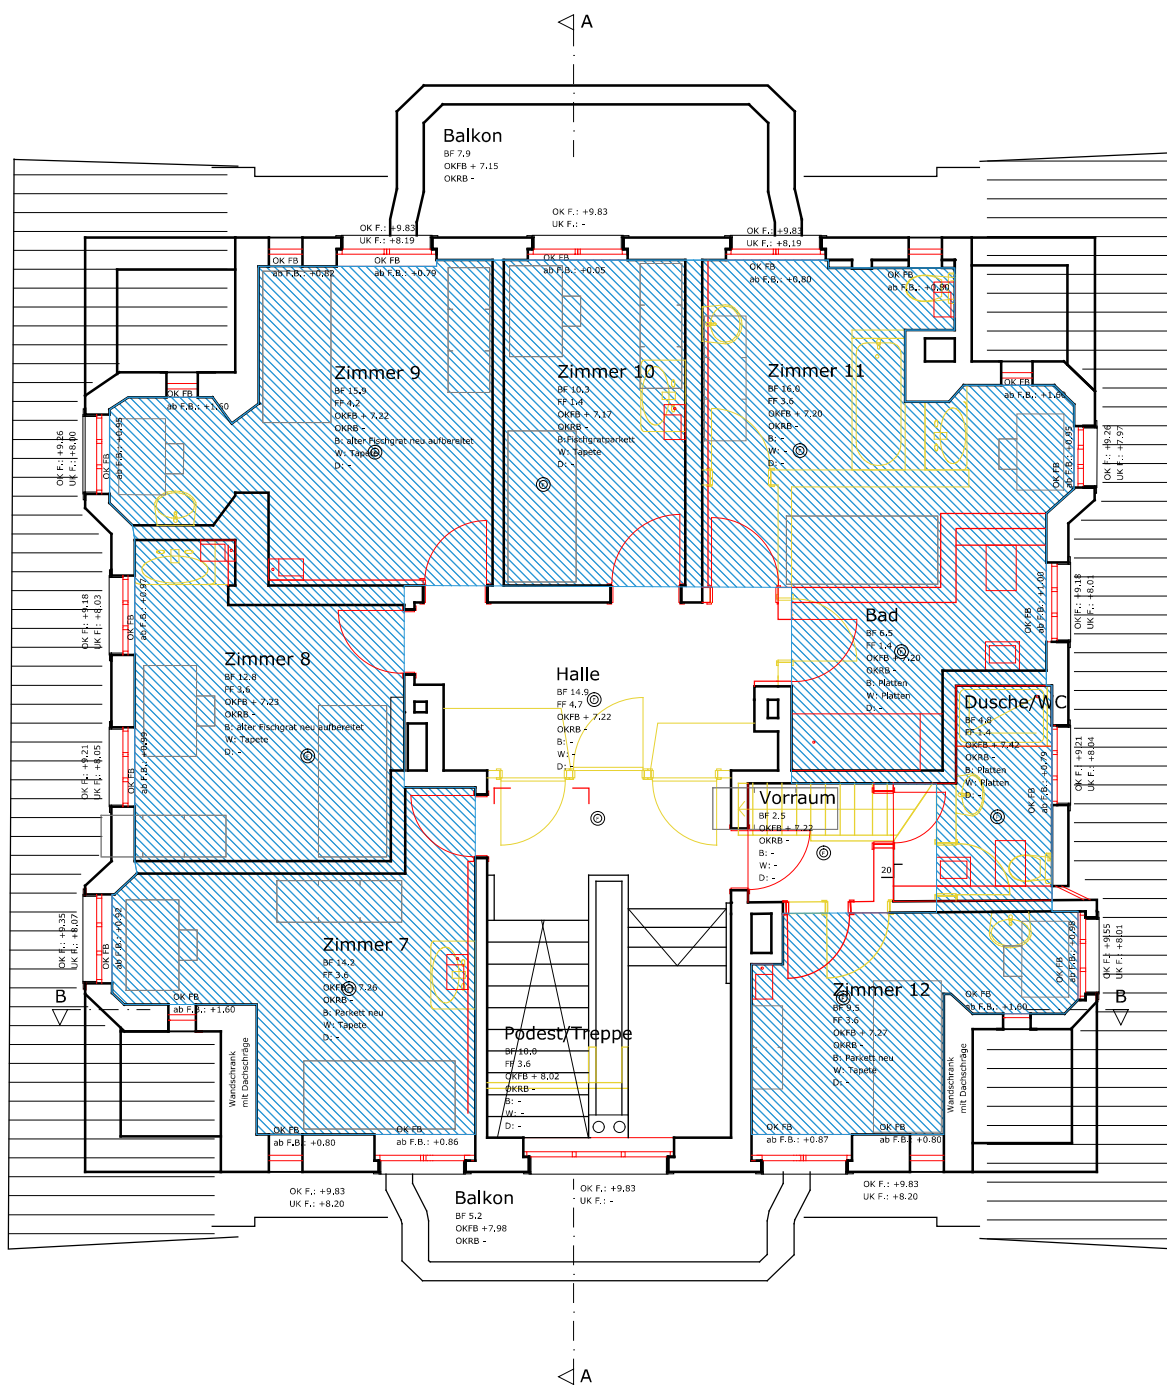

Legende:


-  Netto Mietfläche bestehend
-  Netto Mietfläche neu

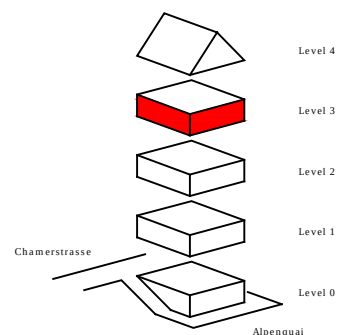

Chamerstrasse 1, 6300 Zug
1:100 / A4 / 22.01.2018




0 1m 2m 3m 4m 5m 10m


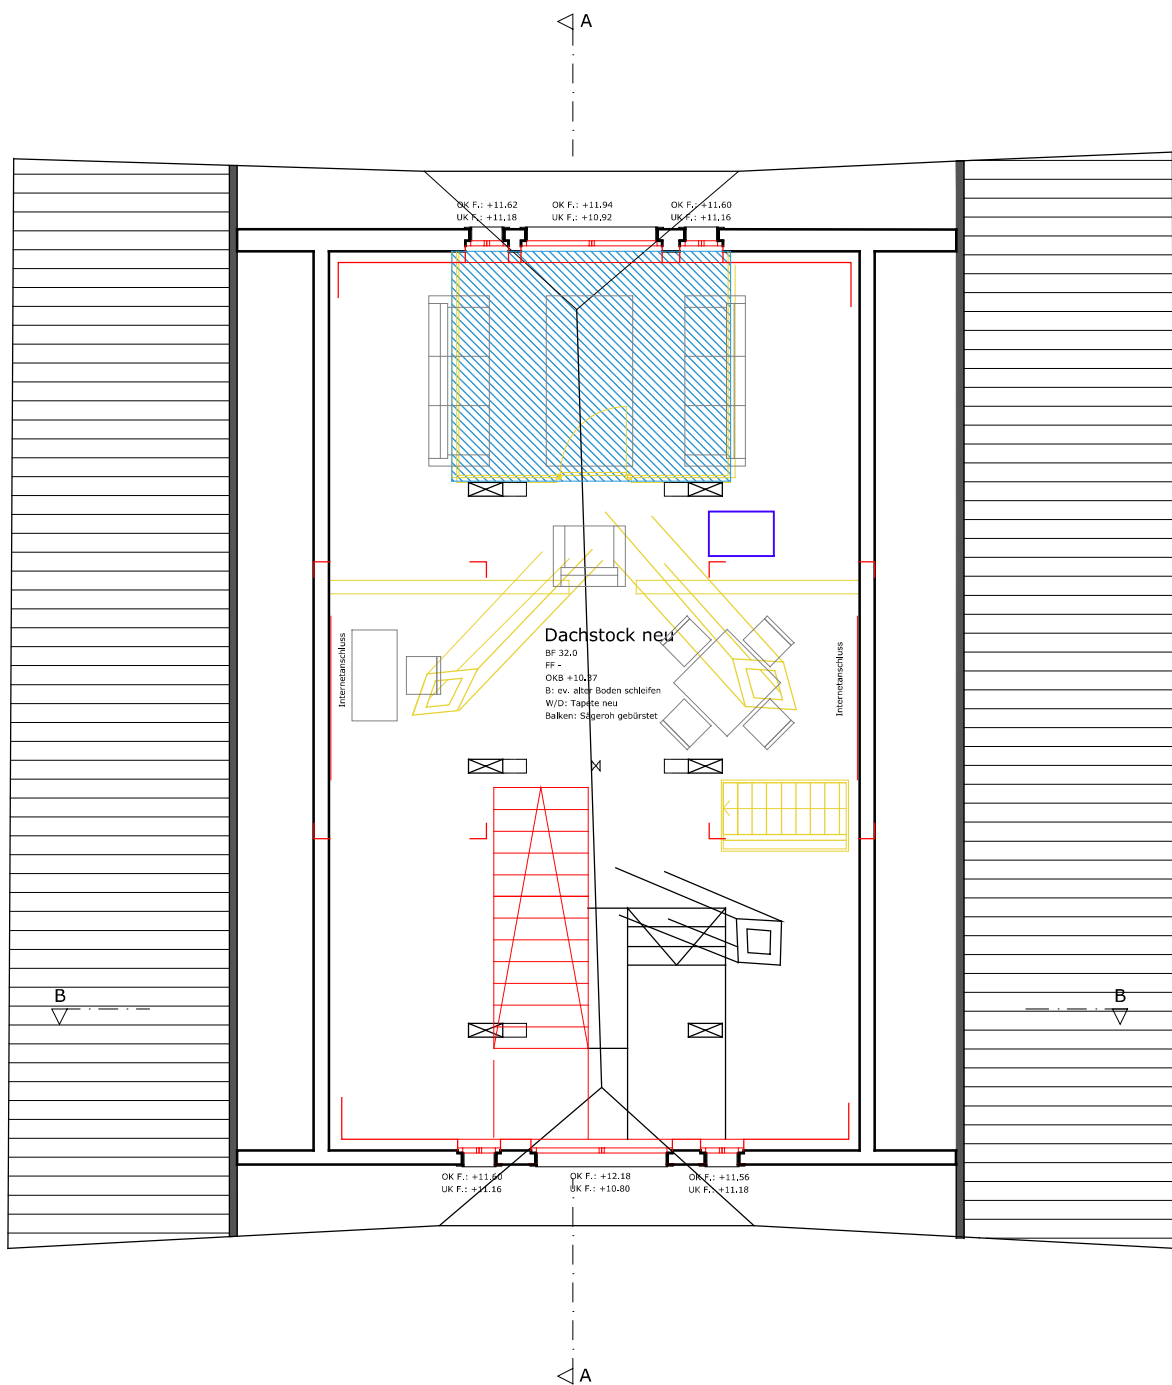




Legende:


- Netto Mietfläche bestehend
- Netto Mietfläche neu

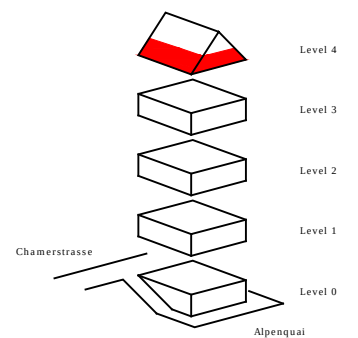

0 1m 2m 3m 4m 5m 10m

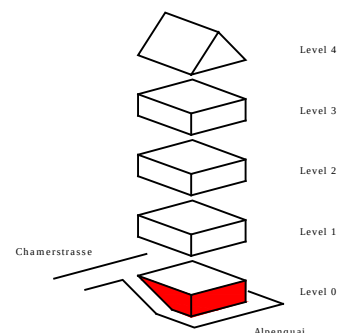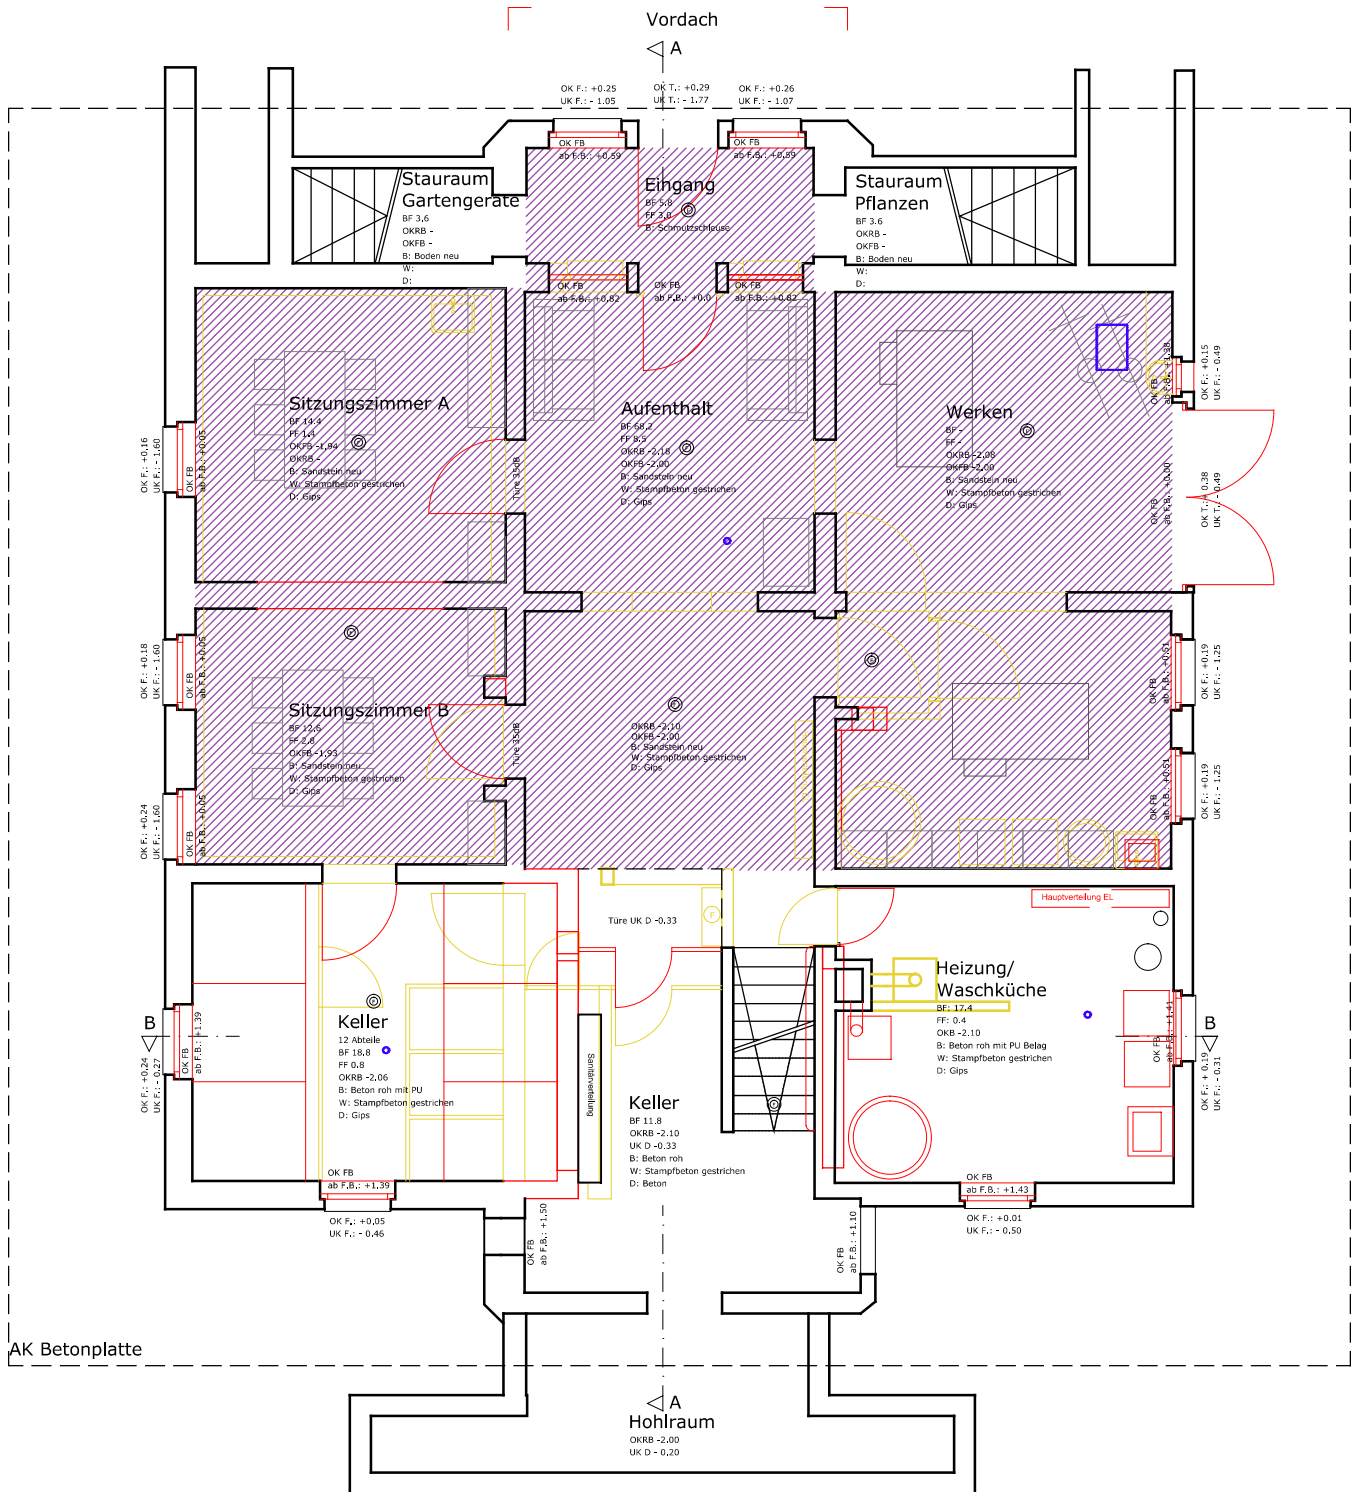


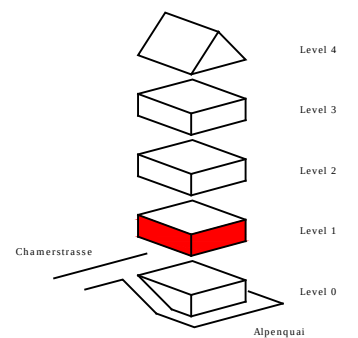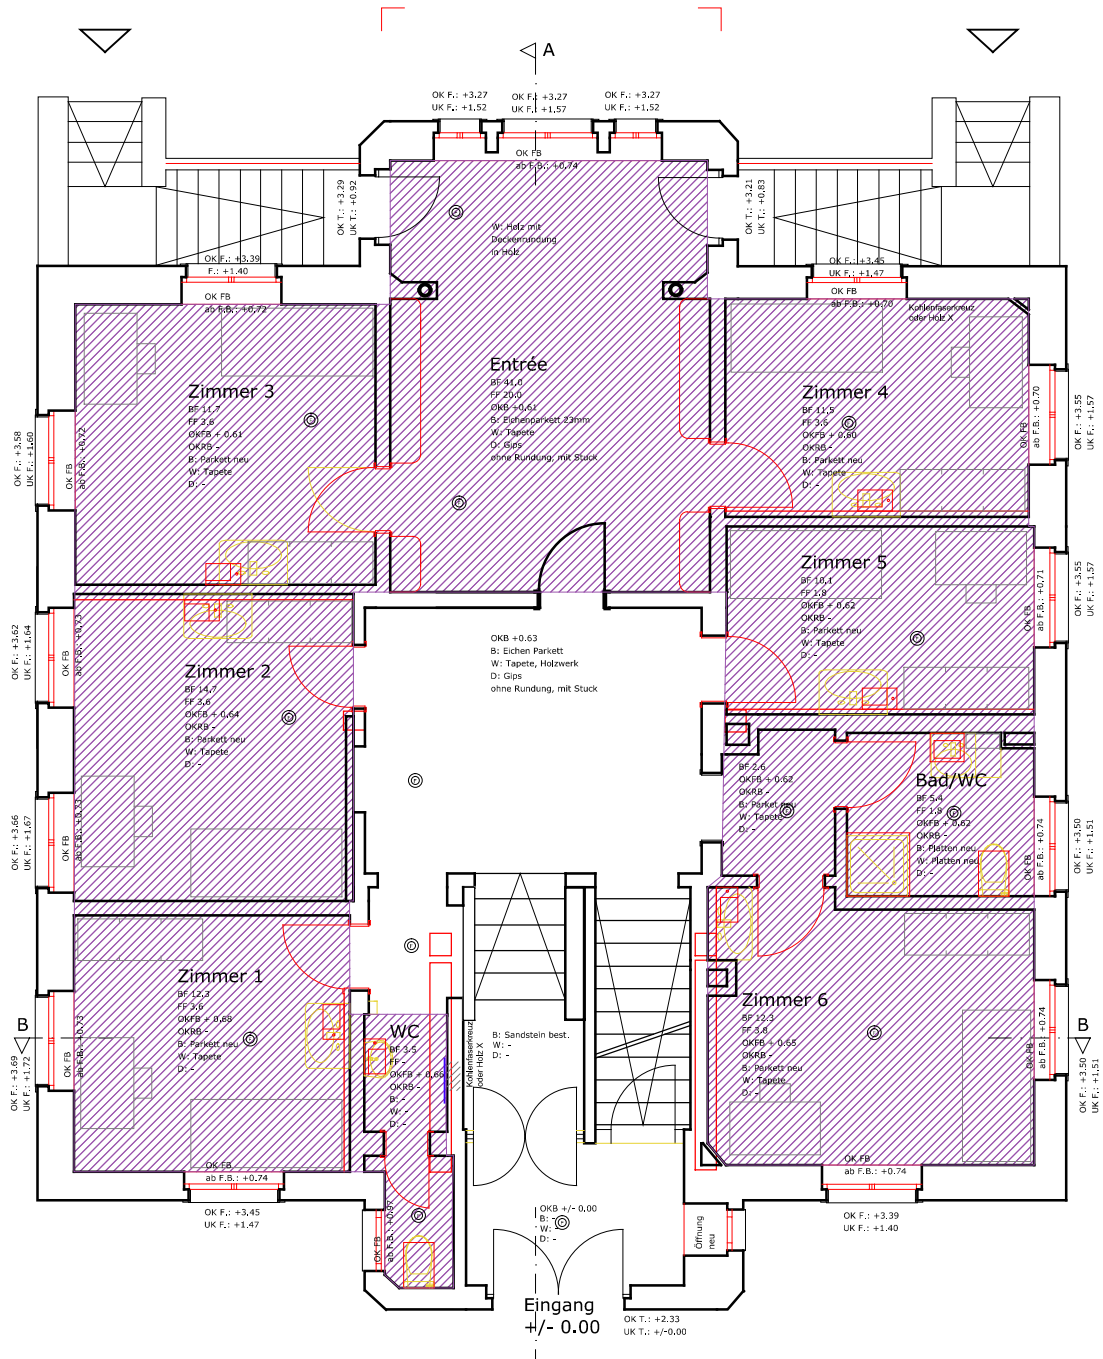

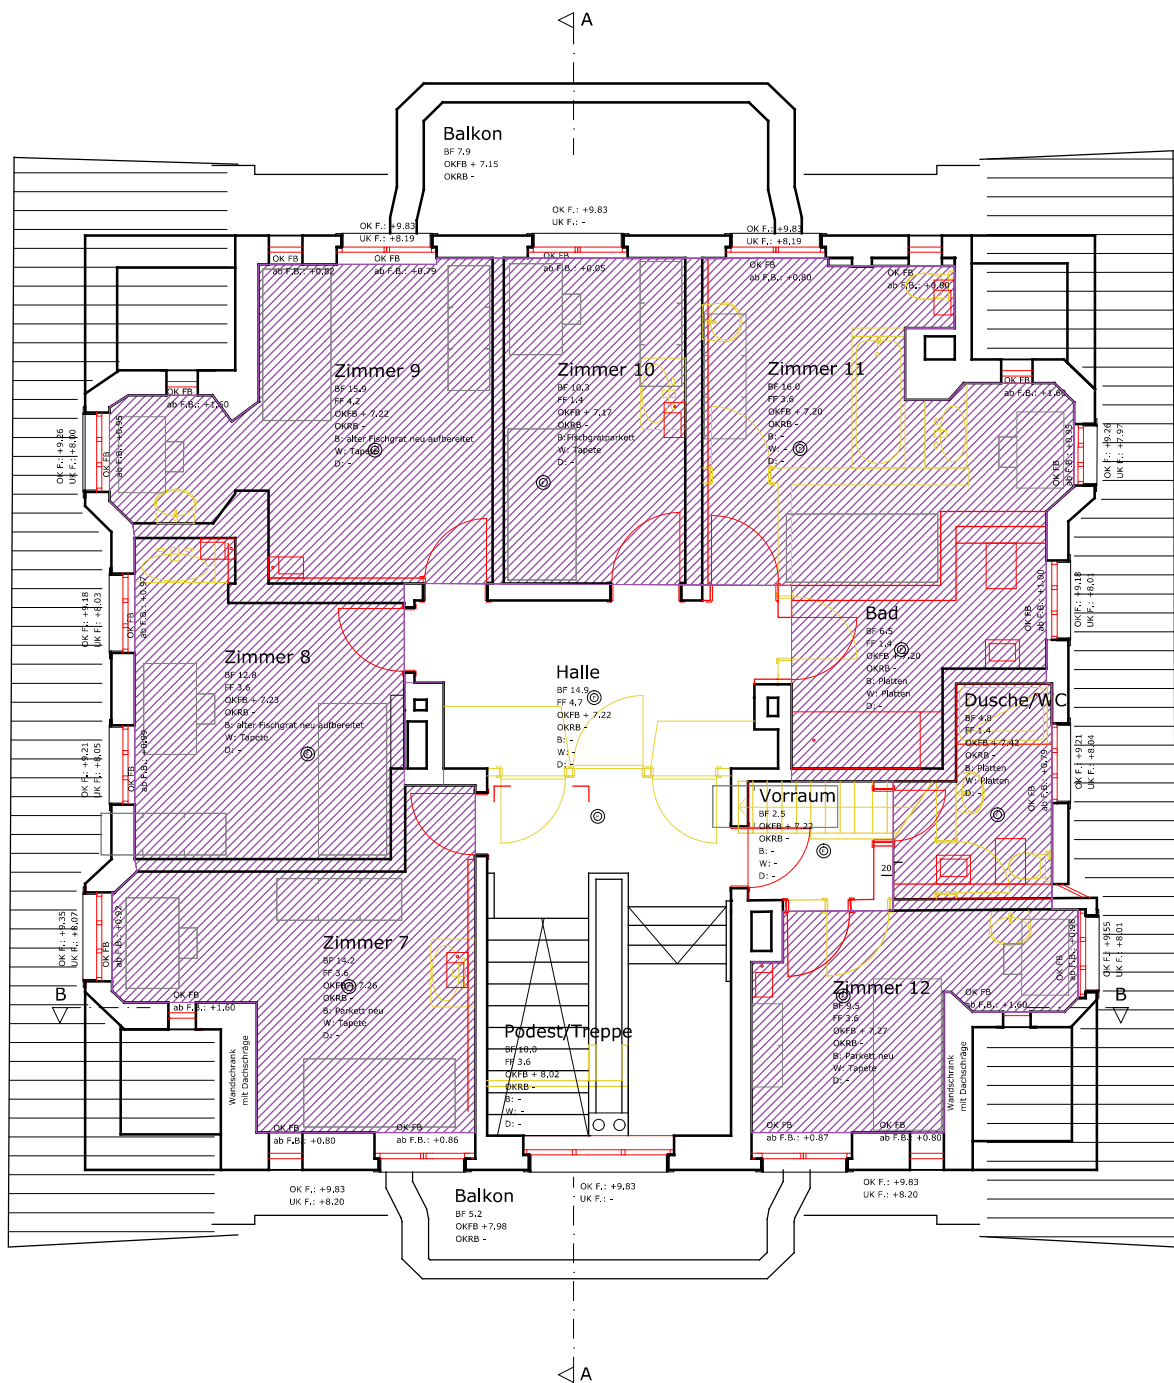

Legende:

-  Netto Mietfläche bestehend
-  Netto Mietfläche neu

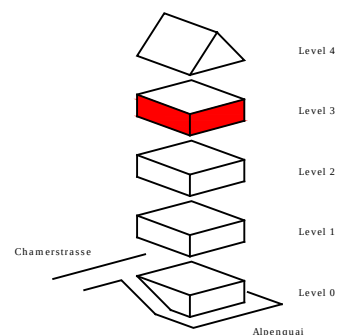

0 1m 2m 3m 4m 5m 10m